


SURFACE BED AND PLINTH
PLAN HORIZONTAL REINFORCING LAYOUT
SCALE 1:25

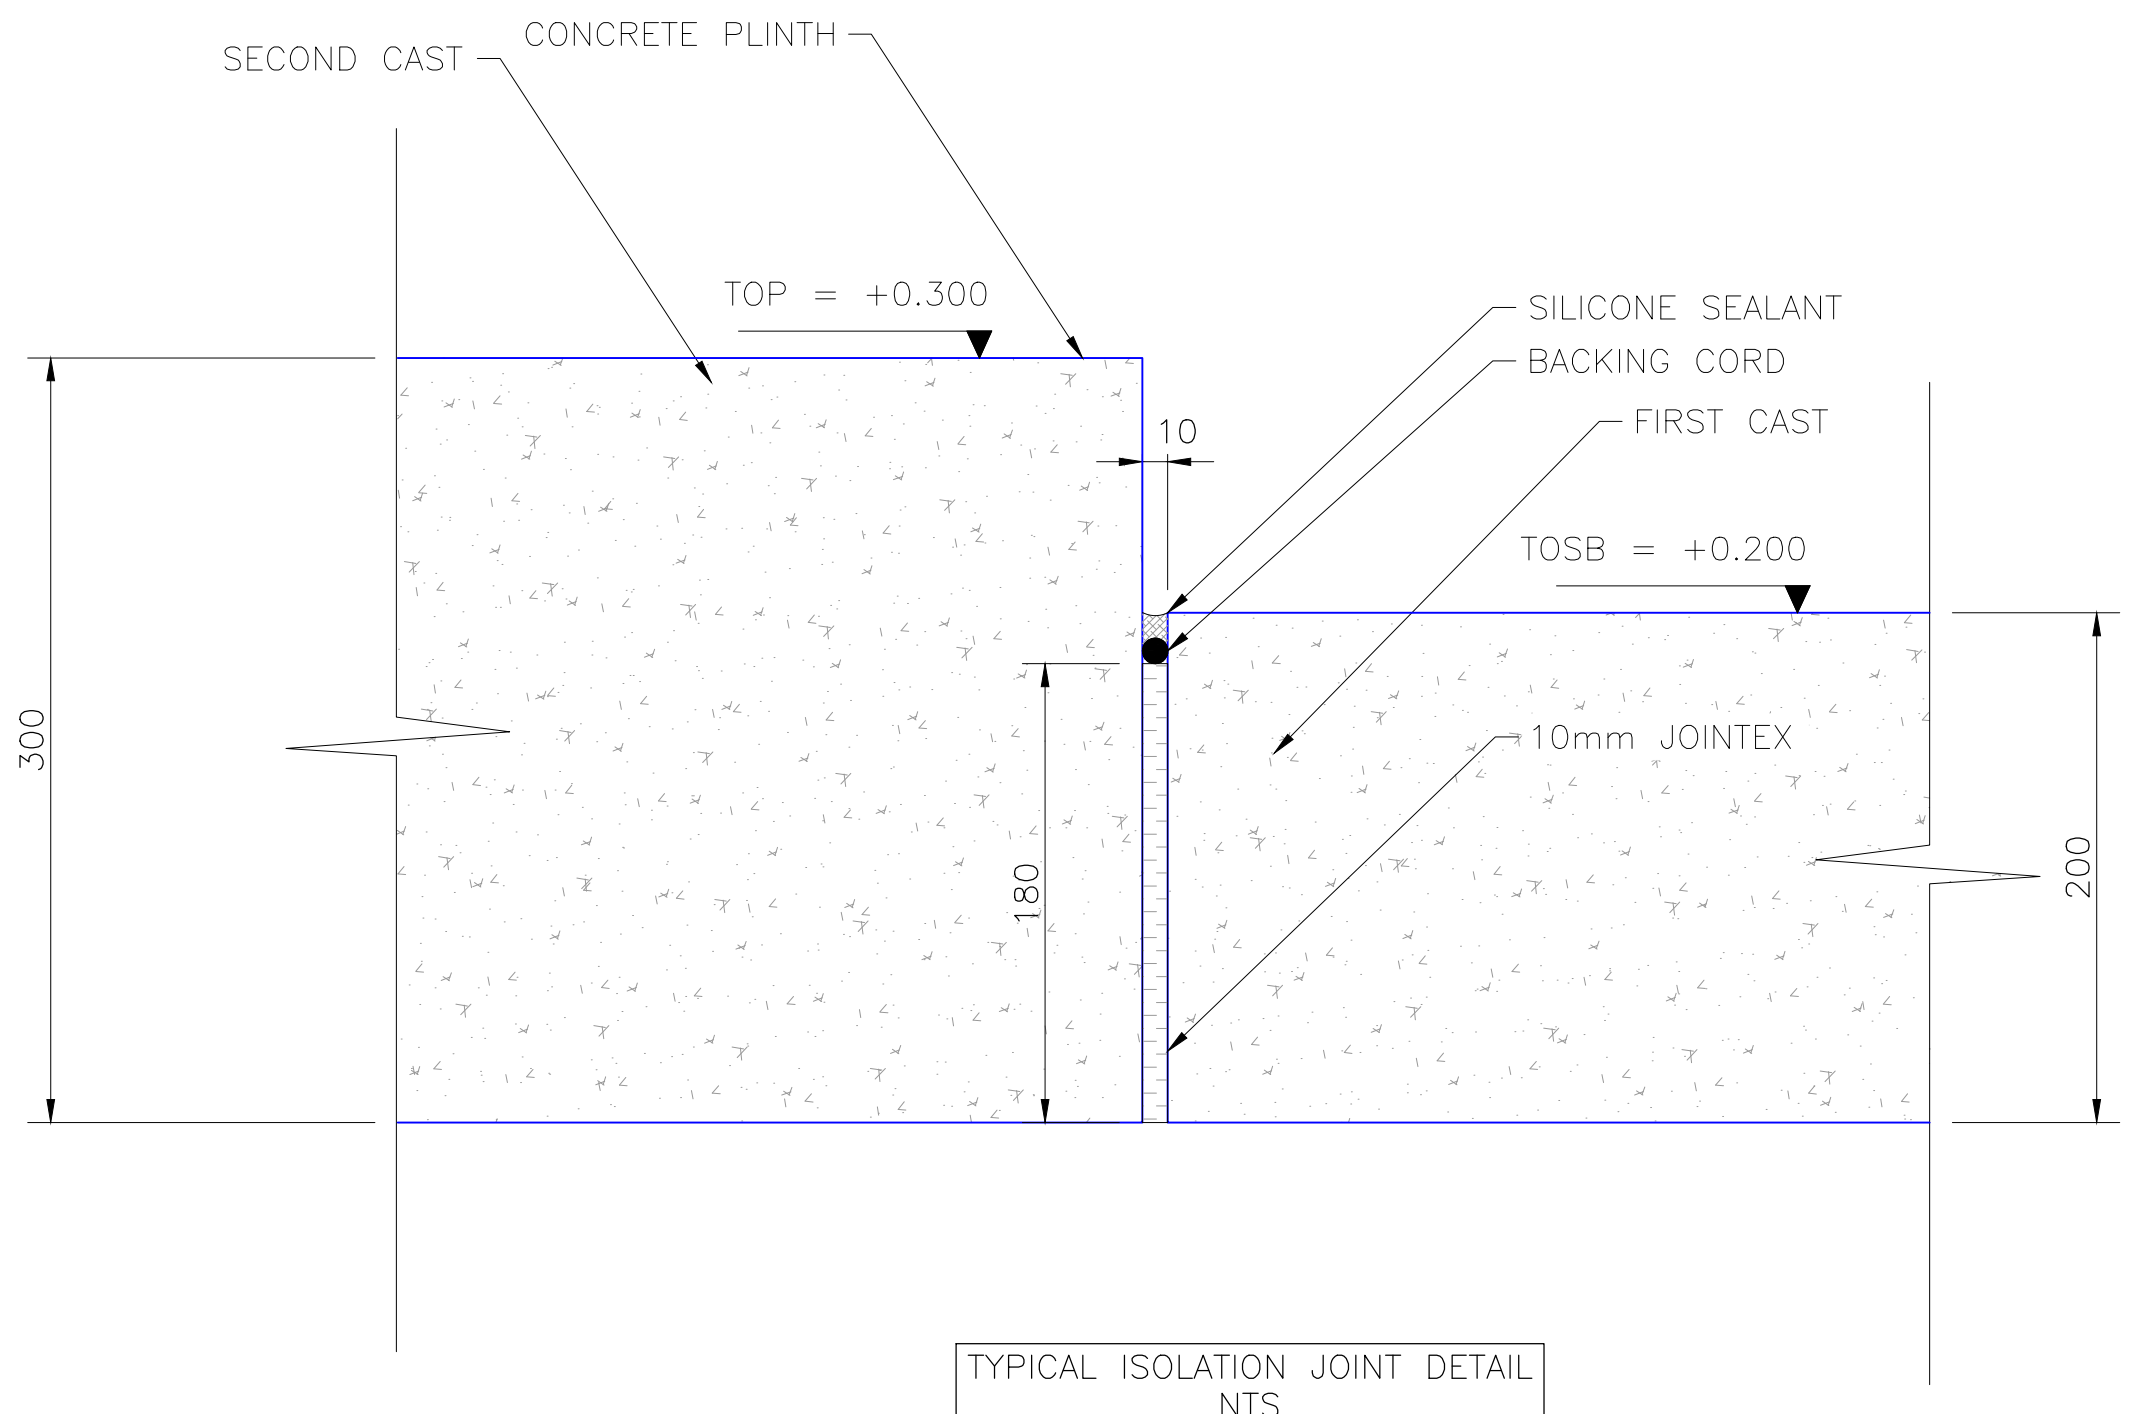

TYPICAL ISOLATION JOINT DETAIL
NTS

NOTES / NOTAS

- ISOLATION JOINT LAYOUT
- SAW CUT JOINT
- SLAB ON EDGE

35MP_a CONCRETE FOR SURFACE BED AND PLINTH = 16.2m²

TOTAL LENGTH OF SAW CUT JOINTS = 8.1m

REFERENCE / VERWYSINGS

REFER TO DRAWING NO 3219-1100-00-01 FOR GENERAL NOTES

ALL LEVELS AND DIMENSIONS SHOULD BE CHECKED AND VERIFIED ON SITE PRIOR TO CONSTRUCTION

FIXING METHOD OF GENERATORS AND DIESEL TANKS TO BE PROVIDED BY SPECIALIST

CLIENT / KLIENT



PO BOX 395
PRETORIA
0001

Tel 012 841 2911
enquiries@csir.co.za

CIVILCONSULT
Consulting Engineers

PO BOX 12645
HATFIELD
0028

Tel 012 343 6297 / 0845
Fax 012 343 8929 / 086 583 6249
mail@civilconsult.co.za

ENGINEER / INGENIEUR	: L.WENTZEL
DESIGN / ONTWERP	: W.FOURIE
DRAWN / GETEKEN	: R.C.BEUKES
	TRACED / NAGETREK
	CHECKED / NAGESIEN

PROJECT / PROJIEK

**CSIR BUILDING 9
NEW BACKUP GENERATOR**

DRAWING TITLE / TEKENINGTITEL

**SURFACE BED SLAB AND PLINTH REINFORCING LAYOUT AND JOINT DETAILS
SHEET 2 OF 2**

DATE / DATUM : OCTOBER 2023

SCALE / SKAAL : AS SHOWN

REVISION / WYSIGING			
No.	DATE / DATUM	INITIAL / VOORL.	DESCRIPTION / BESKRYWING
00	19/07/23	R.B	FOR CONSTRUCTION
00	03/10/23	R.B	BUND WALL AND DIESEL TANK PLINTH SIZE CHANGES

CC DWG. NO./CC TEK. NR.	FILE NO./LEER NR.
3219-1100-05-01	
CLIENT DWG. NO./KLIENT TEK. NR.	FILE NO./LEER NR.
--	--

3219-1100-05-01