


Ground Floor Demolition Plan
SCALE 1:100

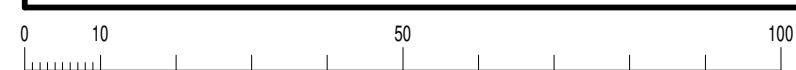

NOTES / LEGEND

PROJECT STATUS

INFORMATION

APPROVED BY COUNCIL / CLIENT

CITY ENGINEER / CLIENT _____ REG. NO. _____ DATE _____

AMENDMENTS CODE

A, B, C, ... : BEFORE TENDER / A : BY CLIENT
 TO : TENDER DRAWING / B : BY ARCHITECT
 0, 1, 2, ... : AFTER TENDER / C : BY MECHANICAL OR ELECTRICAL
 Z : AS BUILT / D : BY BVI
 / E : BY OTHER ()

DATE	INITIAL	NO. CODE	REVISION DESCRIPTION
19/04/2023	A.V.R	T0	FOR TENDER

COPYRIGHT VESTS IN THIS DOCUMENT AND NO USE OR REPRODUCTION OR DUPLICATION THEREOF MAY OCCUR WITHOUT THE WRITTEN CONSENT OF BVI CONSULTING ENGINEERS

OFFICES

PROVINCE	OFFICE	PHONE	E-MAIL
Gauteng	Tshwane	(012) 945 1111	sta@bvi.co.za
Free State	Polokwane	(015) 231 5400	ph@bvi.co.za
Northern Cape	Kimberley	(053) 442 2137	kb@bvi.co.za
Western Cape	Walton	(021) 553 2498	wa@bvi.co.za
Eastern Cape	Upington	(054) 337 6000	up@bvi.co.za
Northern Cape	Springbok	(027) 712 9596	sb@bvi.co.za
Free State / Natal	Durban	(031) 286 9362	db@bvi.co.za
Eastern Cape	Ensesopani	(052) 772 4112	ep@bvi.co.za
Eastern Cape	Port Elizabeth	(041) 373 4343	pe@bvi.co.za
Western Cape	East London	(043) 726 1444	el@bvi.co.za
Western Cape	Cape Town	(021) 527 7000	ct@bvi.co.za

Visit our contact us website at www.bvi.co.za

CESA
Consulting Engineers South Africa

bvi 50 YEAR CELEBRATION EST 1967-2017

• ENGINEERING • PROCUREMENT • MANAGEMENT

Registration No. 1986/001/17/07

CLIENT

CSIR

PROJECT

CSIR KOEBERG HALL INTERNAL ALTERATIONS

DRAWING TITLE

GROUND FLOOR DEMOLITION PLAN

APPROVED BY BVI

ENGINEER/TECHNOLOGIST _____ REG. NO. _____ DATE _____

SCALE	DRAWN	DATE
1 : 100 @ A1	A.VAN ROOYEN	

DESIGNED	CHECKED
J.DE LANGE	J.DE LANGE

PLAN NUMBER	REVISION NO.	DATE SAVED
34945.00-201-01	T0	19/04/2023

C:\Users\Armand.vRooyen\Documents\34945.00 STR- CSIR RELOCATION (Central Model)_armandvRooijz.rvt