



1 LOO - GROUND FLOOR SMF SCHEMATIC DIAGRAM
Scale 1:200


Schematic Legend Small Molecule Admin Small Molecule Laboratory

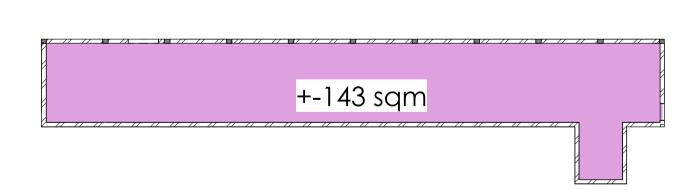

2 LO1 - FIRST FLOOR SMF SCHEMATIC DIAGRAMS
Scale 1:200

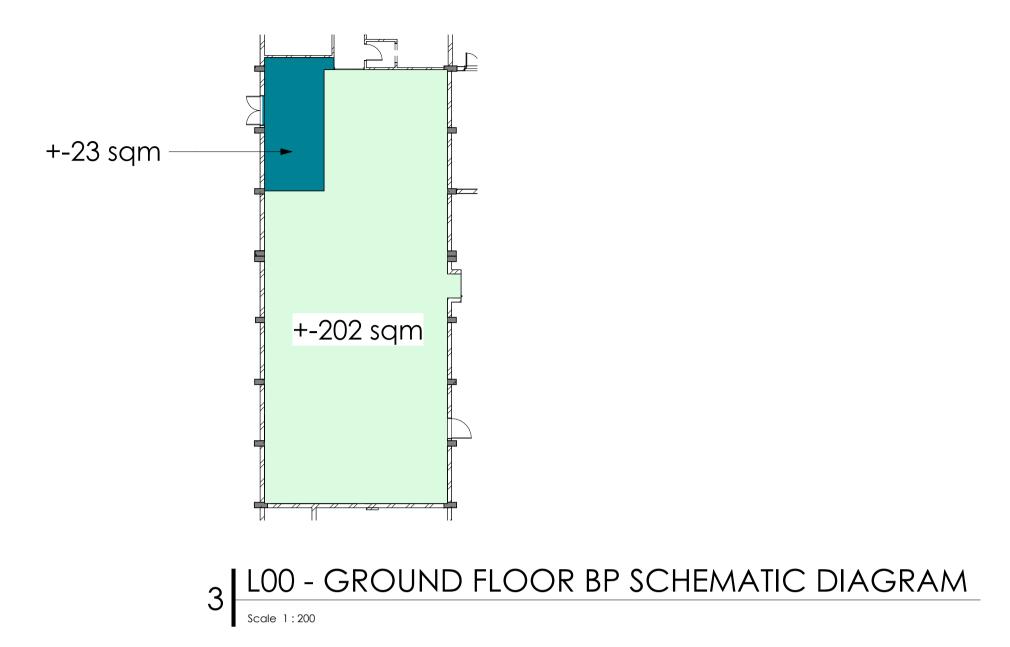

Schematic Legend Biopharmaceutical Admin Biopharmaceutical Laboratory

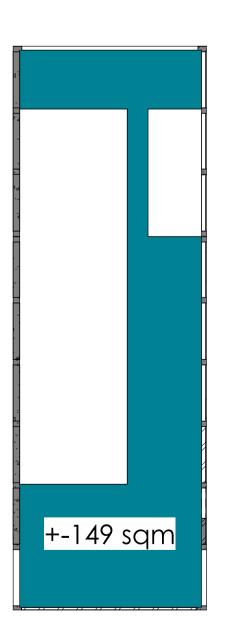

4 LO1 - FIRST FLOOR BP SCHEMATIC DIAGRAMS

FOR INFORMATION

- FIGURED DIMENSIONS TO BE USED IN PREFERENCE TO SCALED DIMENSIONS. HIGURED DIMENSIONS TO BE USED IN PREFERENCE TO SCALED DIMENSIONS.
 ALL DIMENSIONS ARE IN MILLIMETERS.
 ALL RELEVANT DETAILS, LEVELS, DIMENSIONS ARE TO BE CHECKED ON SITE, PRIOR TO THE COMMENCEMENT OF ANY SETTING OUT OR CONSTRUCTION.
 ANY DISCREPANCIES, ERRORS AND OMISSIONS ARE TO BE REPORTED TO LTS.
- IMMEDIATELY BEFORE COMMENCING WITH ANY WORK.
- ALL WORK IS TO BE CARRIED OUT IN ACCORDANCE WITH THE RELEVANT BUILDING STANDARDS AND LOCAL AUTHORITY REGULATIONS. CONTRACTOR TO ALWAYS HAVE A HARD COPY OF THE LATEST SET OF
- DRAWINGS ON SITE. DRAWINGS ARE TO BE READ IN CONJUNCTION WITH ALL OTHER DRAWINGS, SCHEDULES AND SPECIFICATIONS RELATED TO THIS PROJECT.
 COPYRIGHT AND RIGHT OF REPRODUCTION OF THIS DRAWING OR ANY
- PORTION THEREOF, IS RESERVED AND REMAINS WITH LTS. LTS ACCEPTS NO RESPONSIBILITY FOR ERRORS RESULTING FROM MISINTERPRETATION OF THE DRAWINGS.

CSIR BUILDING 18 - MEIRING NAUDE ROAD, CITY OF TSHWANE, SOUTH AFRICA

Description

Think Lab. Think LTS

Vineyards Square South, The Vineyards Office Estate, 99 Jip De Jager Dr, De Bron, Cape Town, 7530

PROJECT NAME

LTS HEALTH OFFICE

t : +27 21 913 8959 w : www.LTSHealth.com

CSIR 3457 PHARMA

DRAWING TITLE

SCHEMATIC RFP

PROJECT STATUS

FOR TENDER

APPROVAL CONSULTANT PROF REG NUMBER SIGNATURE STATUS & REVISION DRAWING CHECKS

CHECKED APPROVED

SCALE @ A1: