


Basic Assessment for the Proposed Development of three 175 MW Solar Photovoltaic Facilities and associated Infrastructure (i.e. Grootfontein PV 1, Grootfontein PV 2, and Grootfontein PV 3), near Touws River, Western Cape

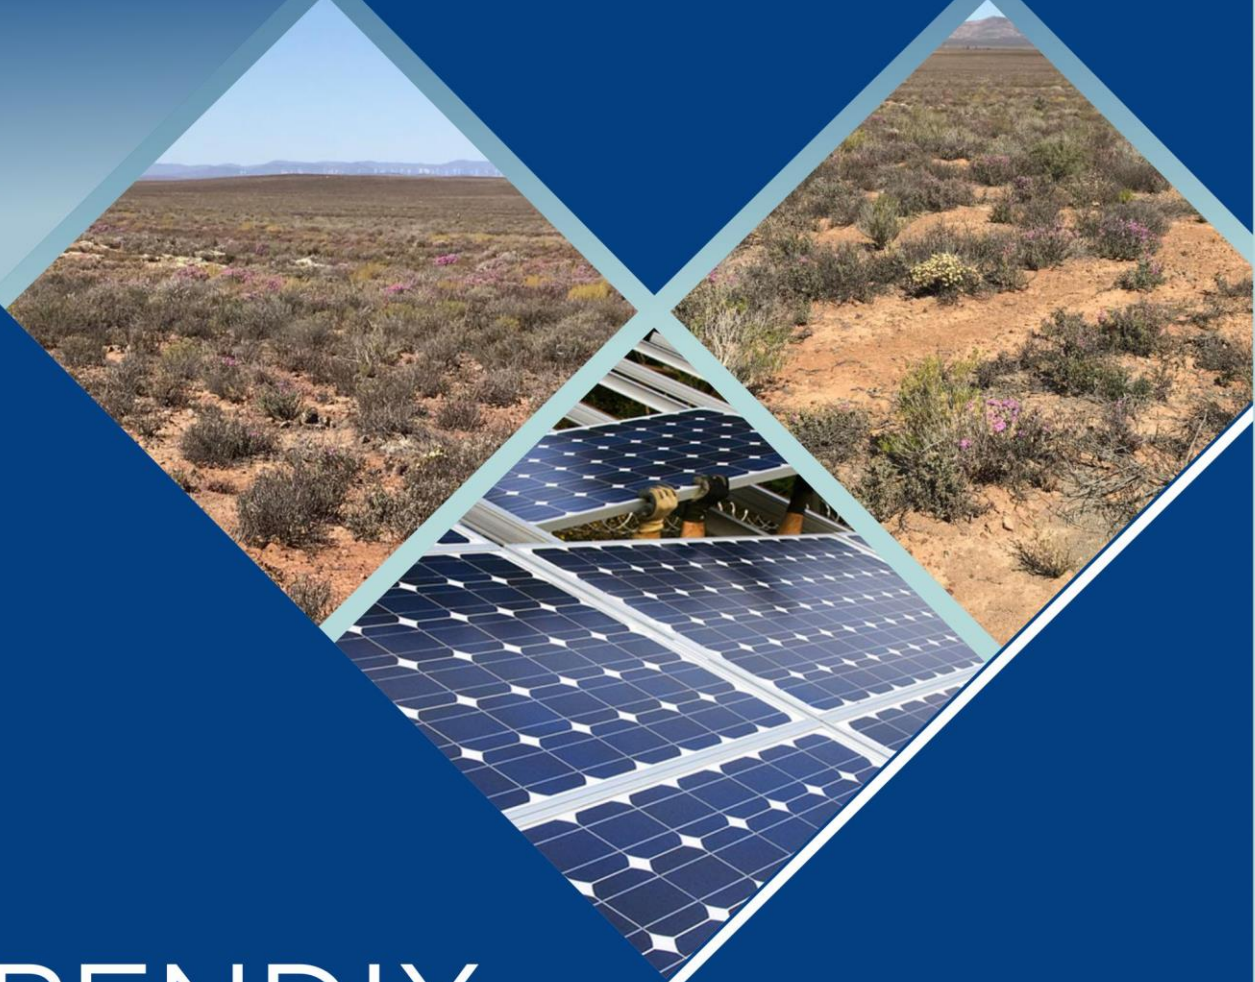


APPENDIX B

Facility Illustrations


APPENDICES

Appendix B.1: Facility Illustration – Grootfontein PV 1

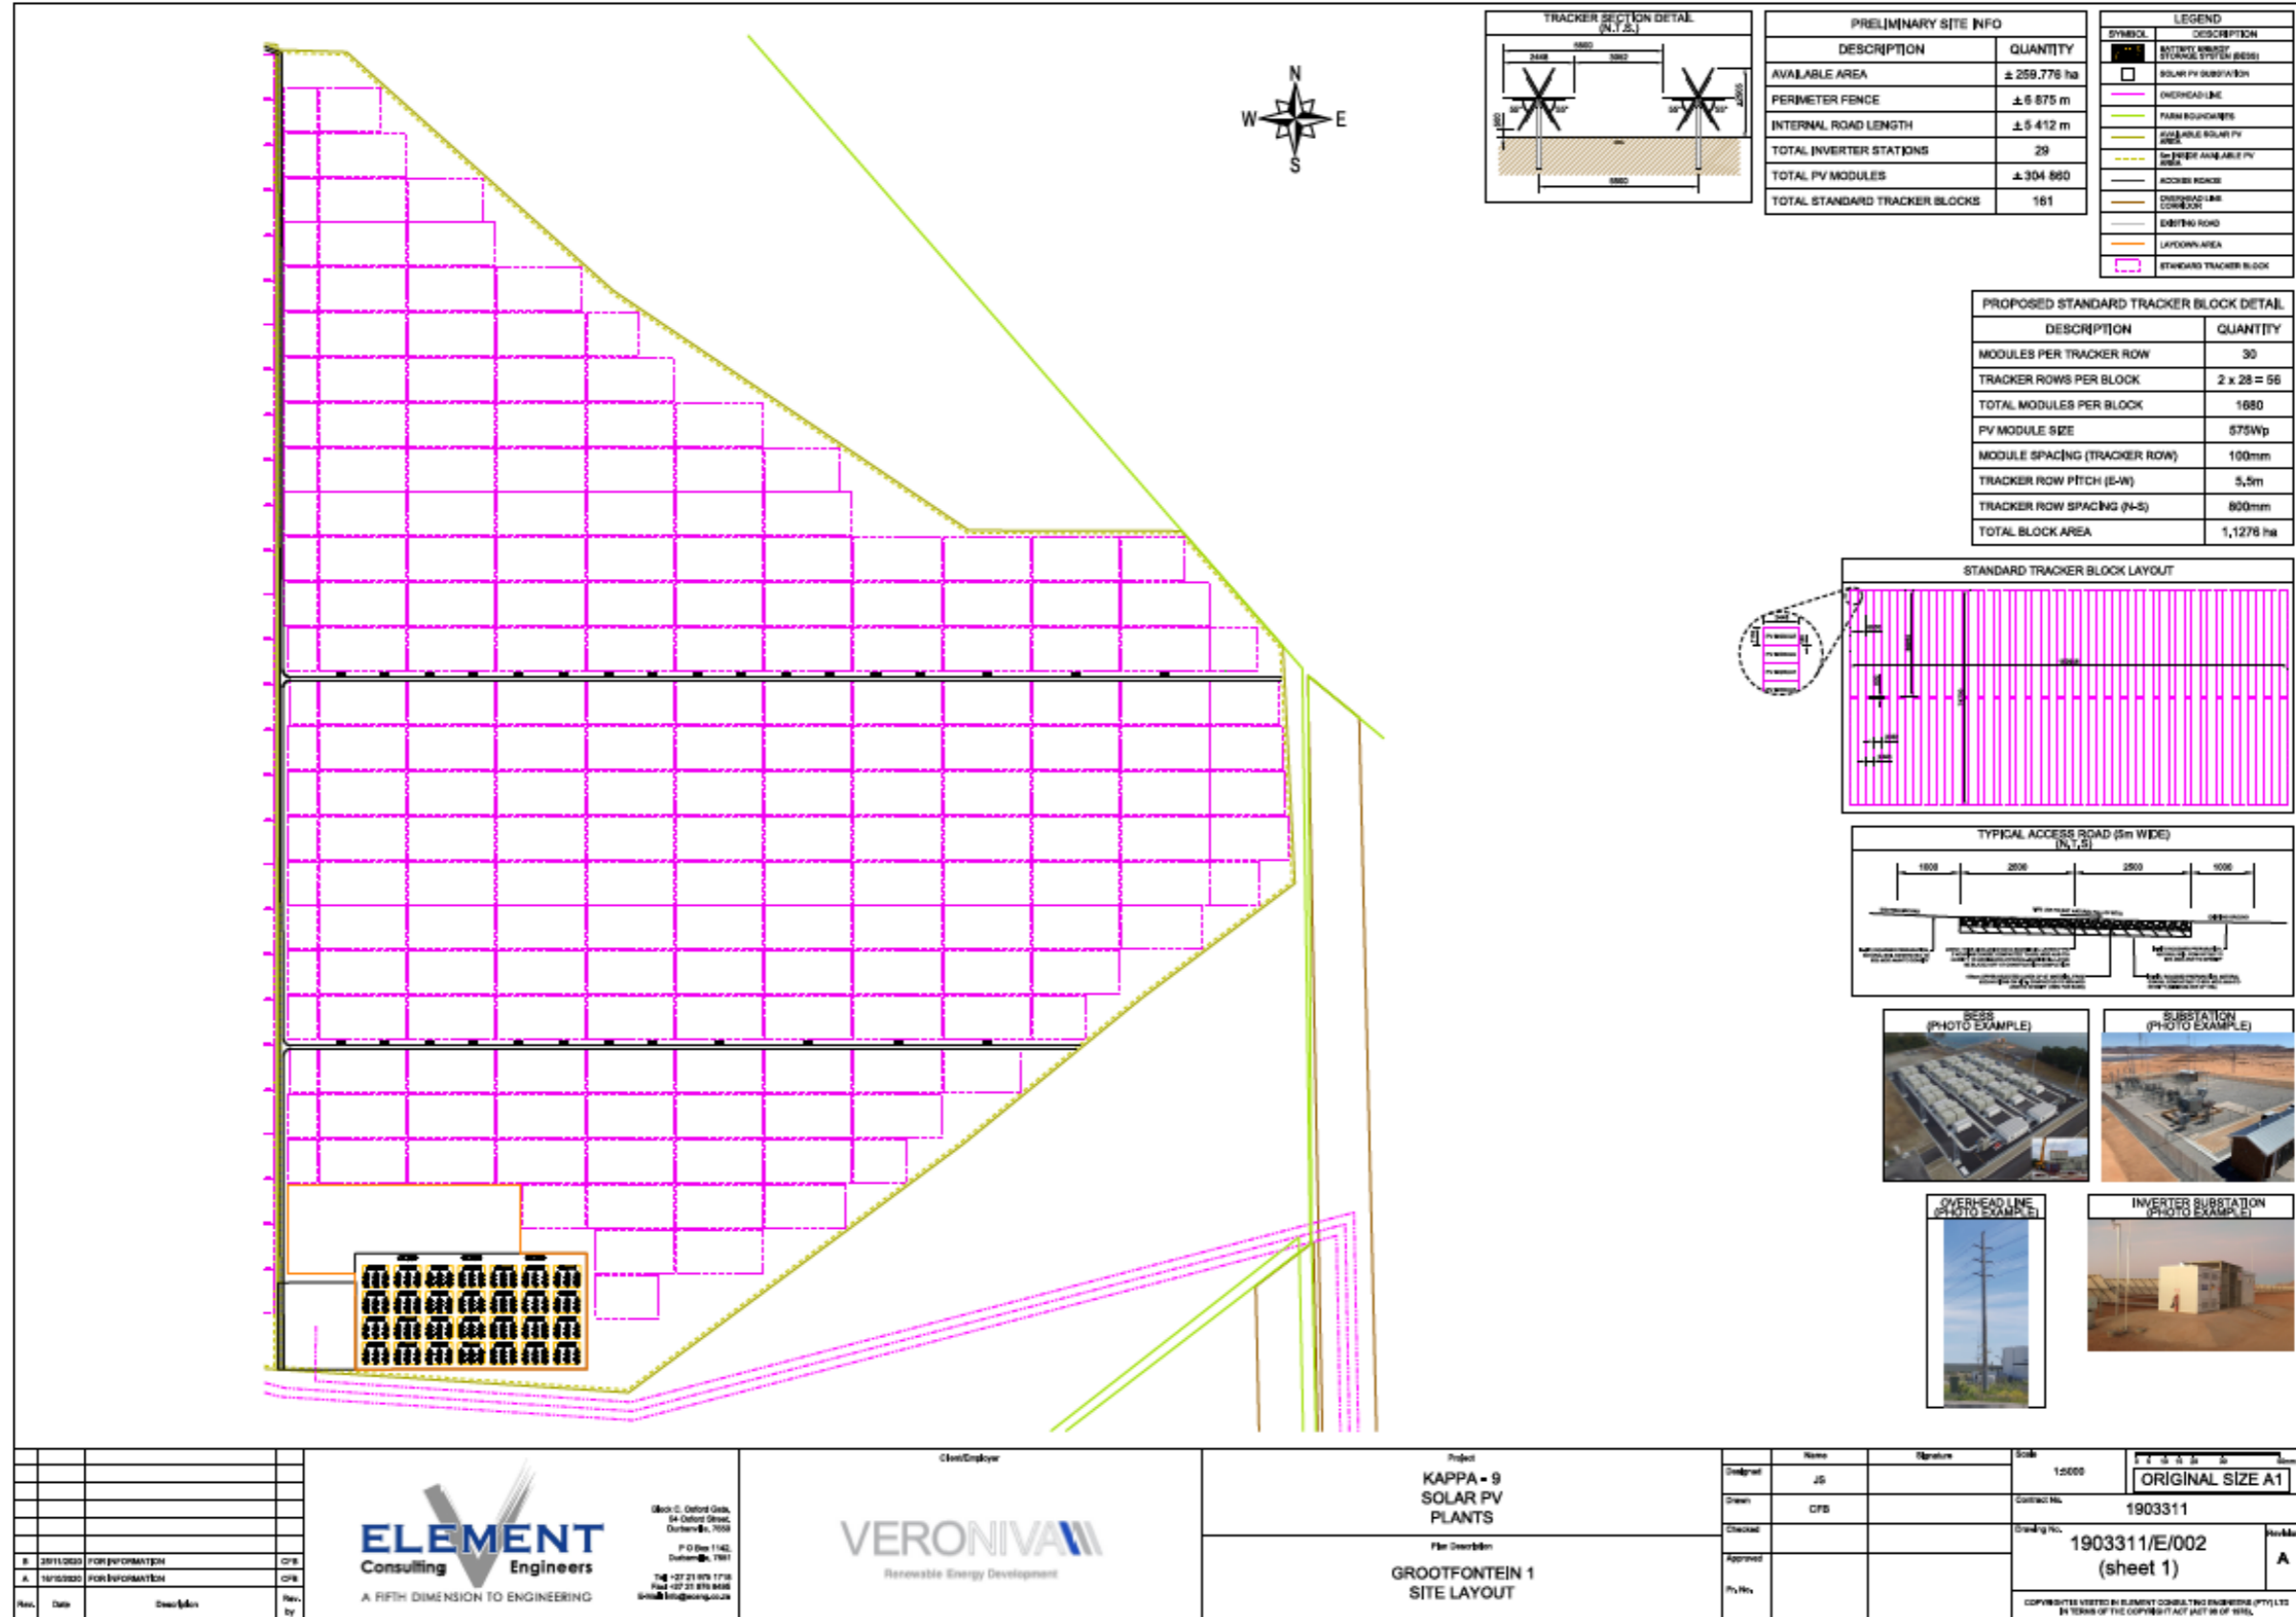

APPENDICES

Appendix B.2: Facility Illustration – Grootfontein PV 2

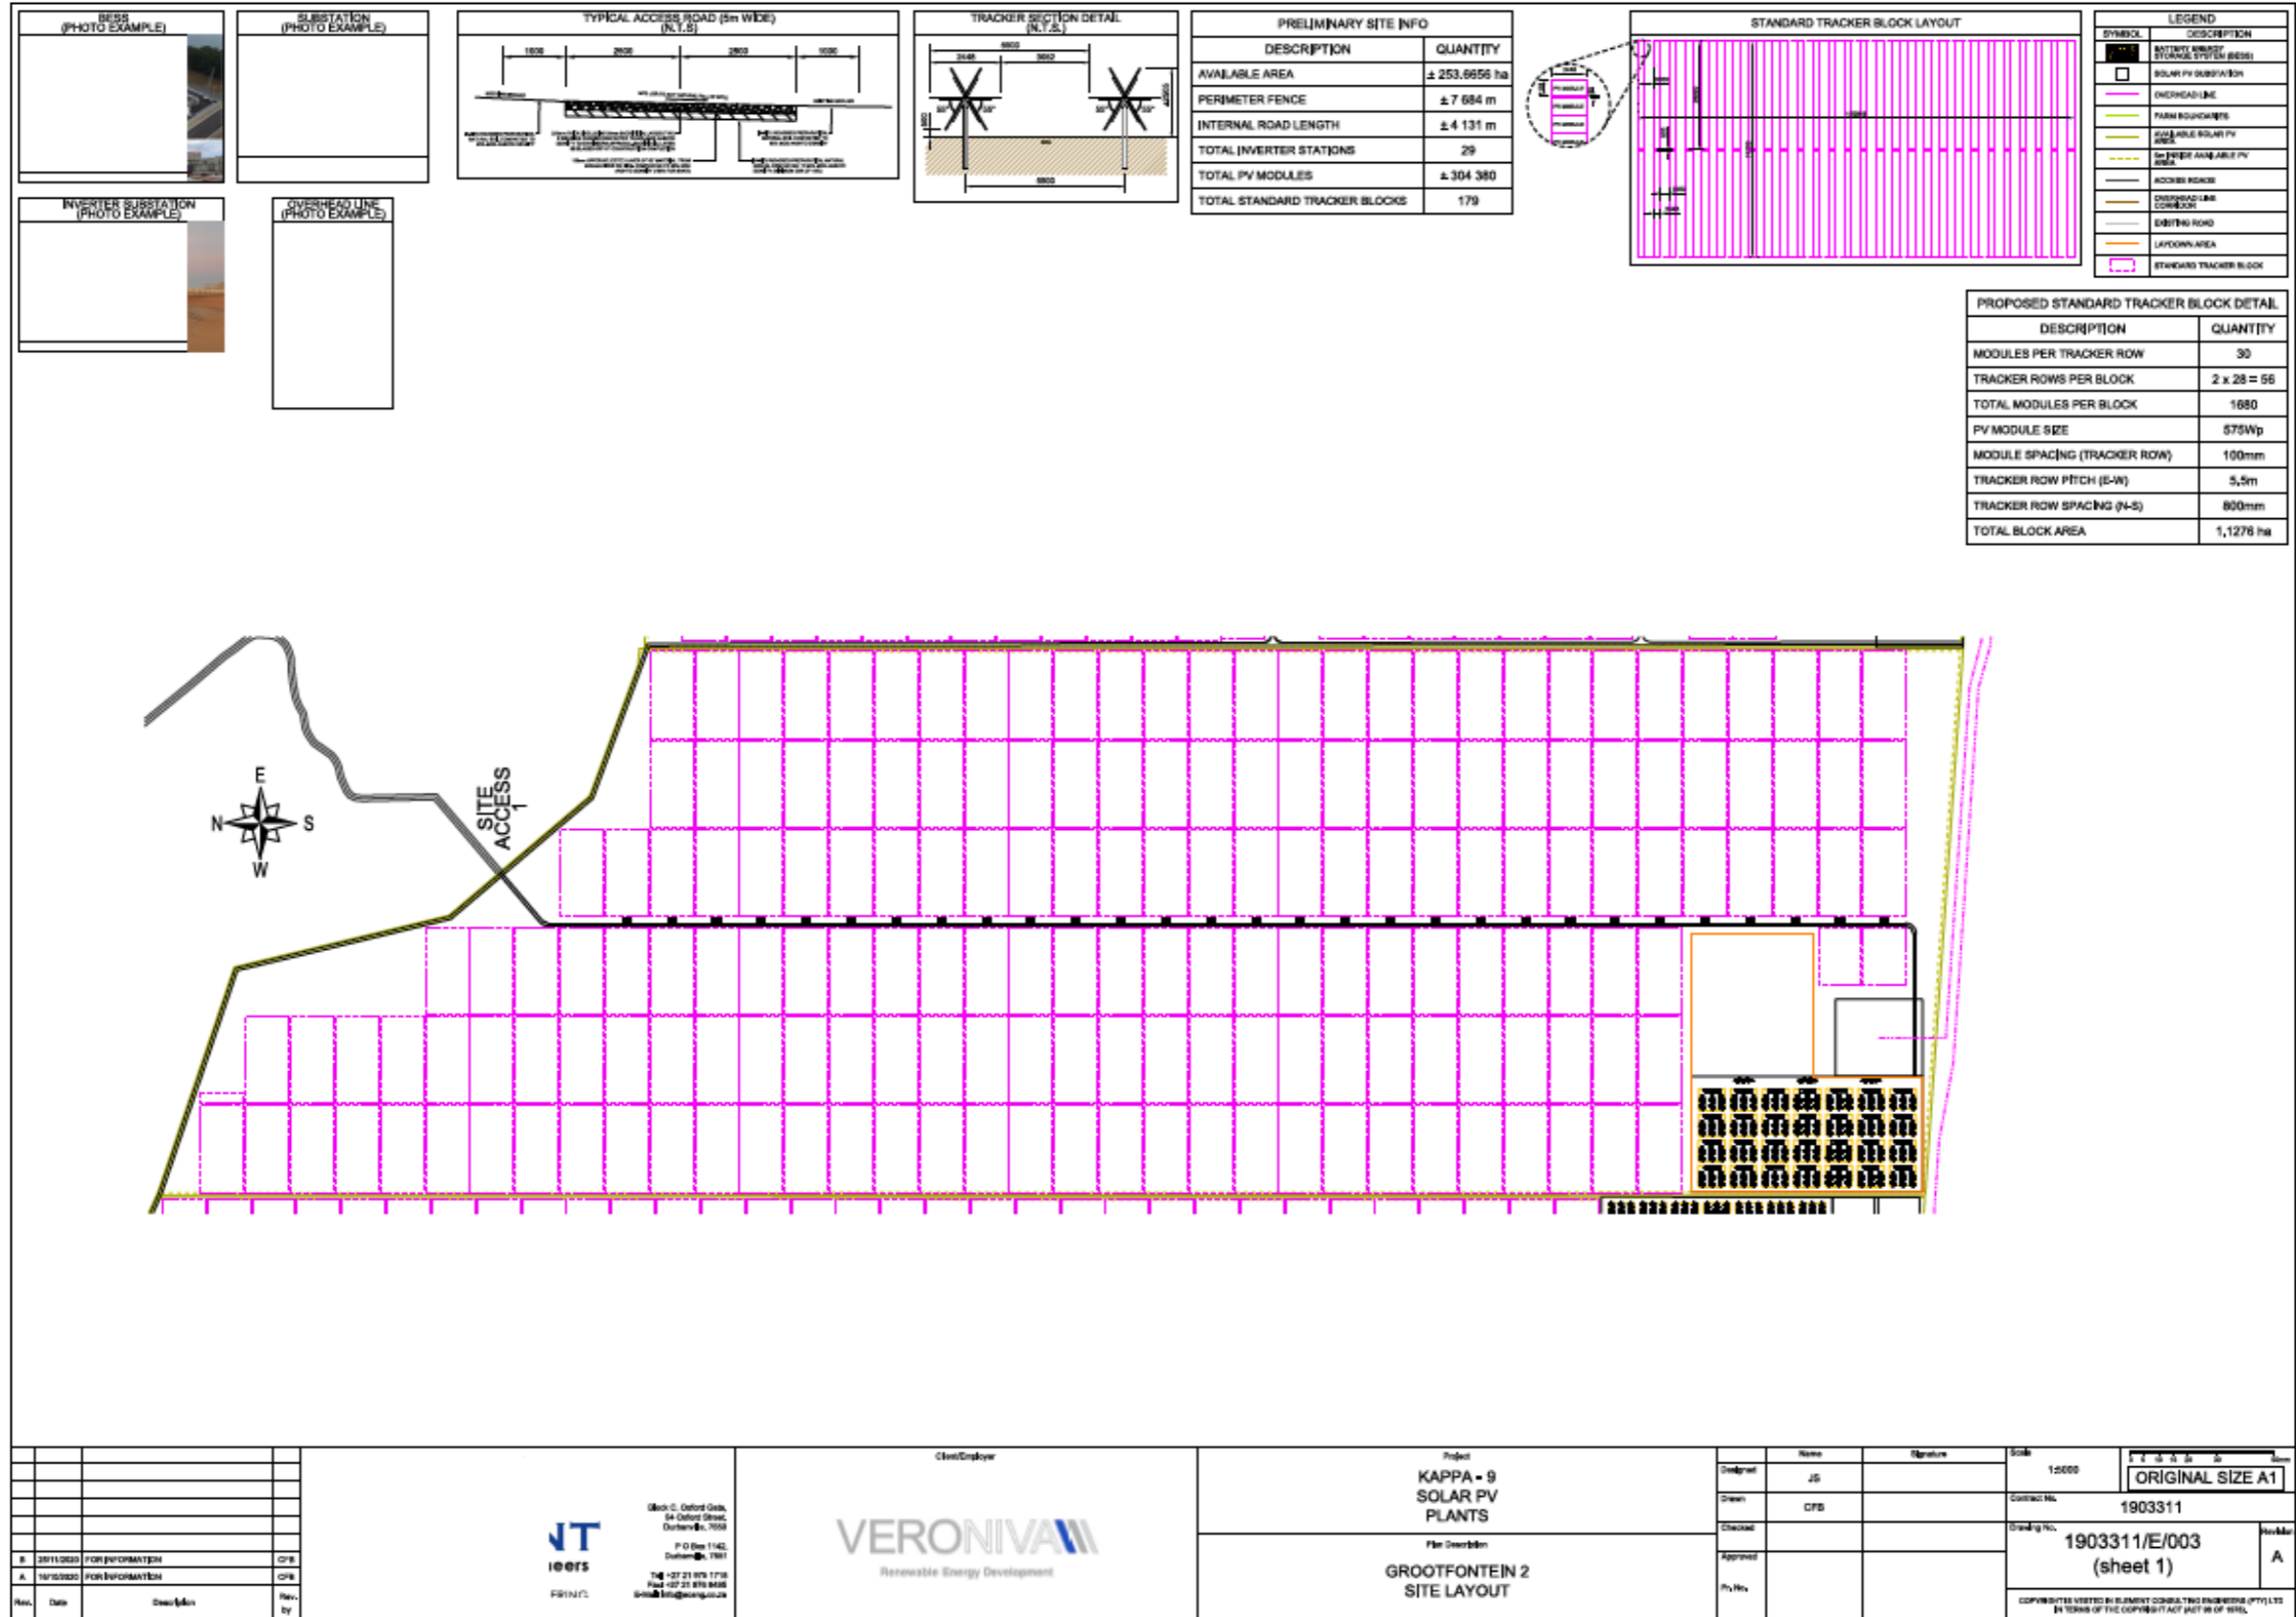

				Project: KAPPA - 9 SOLAR PV PLANTS File Description: GROOTFONTEIN 2 SITE LAYOUT		Scale: 1:5000 ORIGINAL SIZE A1	
Rev. Date Description Rev. by		Client/Employee		Contract No. 1903311 Drawing No. 1903311/E/003 (sheet 1)		No. A	

APPENDICES

Appendix B.3: Facility Illustration – Grootfontein PV 3

