

SANITARYWARE REMOVAL

REMOVE EXISTING SANITARY WARES AND MAKE GOOD, ALL REMOVED

FITTINGS TO BE DISPOSED BY THE CONTRACTOR TO THE NEAREST

REMOVING THE EXISTING PIPES TO AVOID DAMAGES. CONTRACTOR

WILL BE RESPONSIBLE FOR THE REPLACEMENT OF CONNECTION

ALL ELECTRICAL AND MECHANICAL WORKS TO BE DONE BY THE

EXISTING FLOOR FINISHES TO BE REMOVED AND DISPOSED TO THE

NEAREST WASTE DISPOSAL DEPOT. CLEAN AND REMOVE ALL LOOSE

LEVELING SCREED UNTIL THE FLOOR IS 100% LEVEL. TILES TO BE

APPROVED BY THE PROJECT MANAGER BEFORE THE INSTALLATION.

RESIDUE AND MAKE GOOD. PREPARE THE FLOOR WITH SELF

TILE INSTALLATION TO COMPLY WITH THE MANUFACTURER'S

EXISTING WALL TILES TO BE REMOVED AND DISPOSED TO THE

NEAREST WASTE DISPOSAL DEPOT. CLEAN AND REMOVE ALL LOOSE

UNTIL IT IS 100% LEVEL. TILES TO BE APPROVED BY THE PROJECT MANAGER BEFORE THE INSTALLATION. TILE INSTALLATION TO COMPLY

RESIDUE AND MAKE GOOD. PREPARE THE WALL WITH RHINOLITE

ALL WATERWORKS TO BE DONE BY THE REGISTERED PLUMBER.

PRESSURE TEST RESULTS TO BE ISSUED ON COMPLETION ALL

PIPES TO BE CHASED TO THE WALL ACCORDING TO SANS

WITH THE MANUFACTURER'S REQUIREMENTS.

EXPOSED WATER RETICULATION PIPES

REGISTERED ELECTRICIAN. ON COMPLETION, A CERTIFICATE OF

RUSTED/ OLD PIPES), WITH THE APPROVAL OF THE PROJECT

MANAGER, CONNECTION PIPES WILL BE REPLACED.

ELECTRICAL/ MECHANICAL WORKS

COMPLIANCE TO BE ISSUED.

FLOOR PREPARATION


REQUIREMENTS.


REGULATIONS.


WALL PREPARATION


PIPES IN CASE OF DAMAGES AT HIS OWN COST. WHERE APPLICABLE


WASTE DISPOSAL DEPOT. CAUTION TO BE EXERCISED WHEN

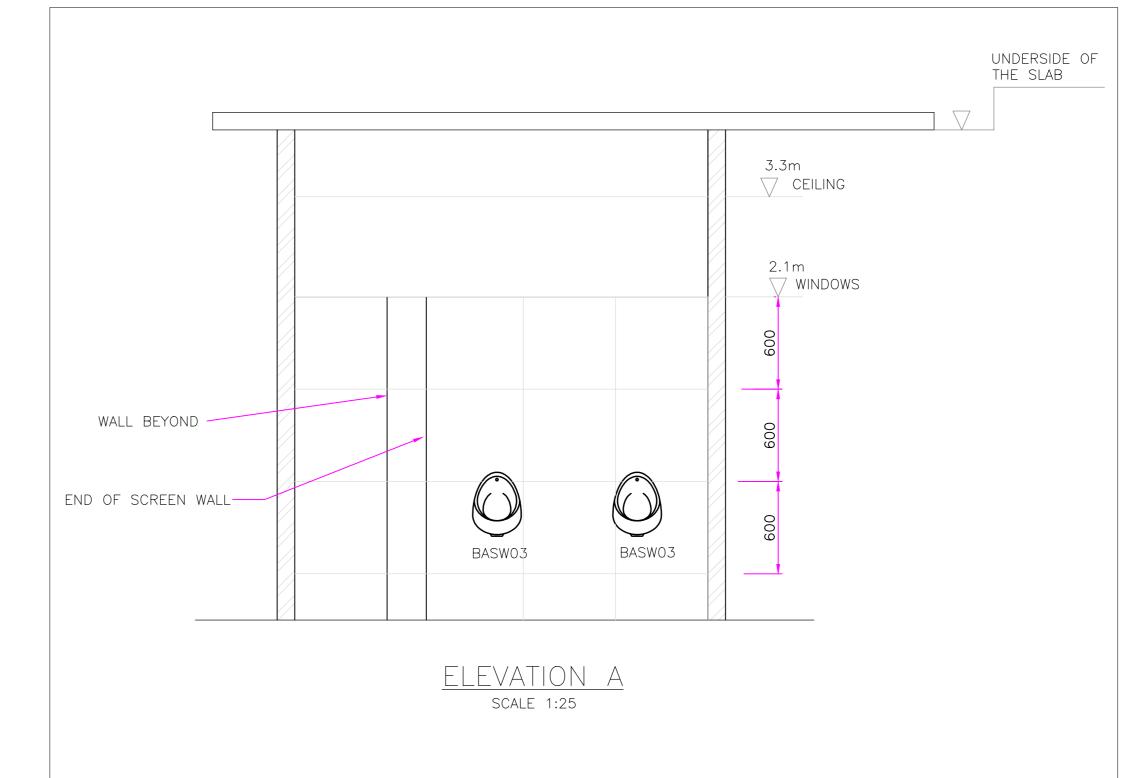


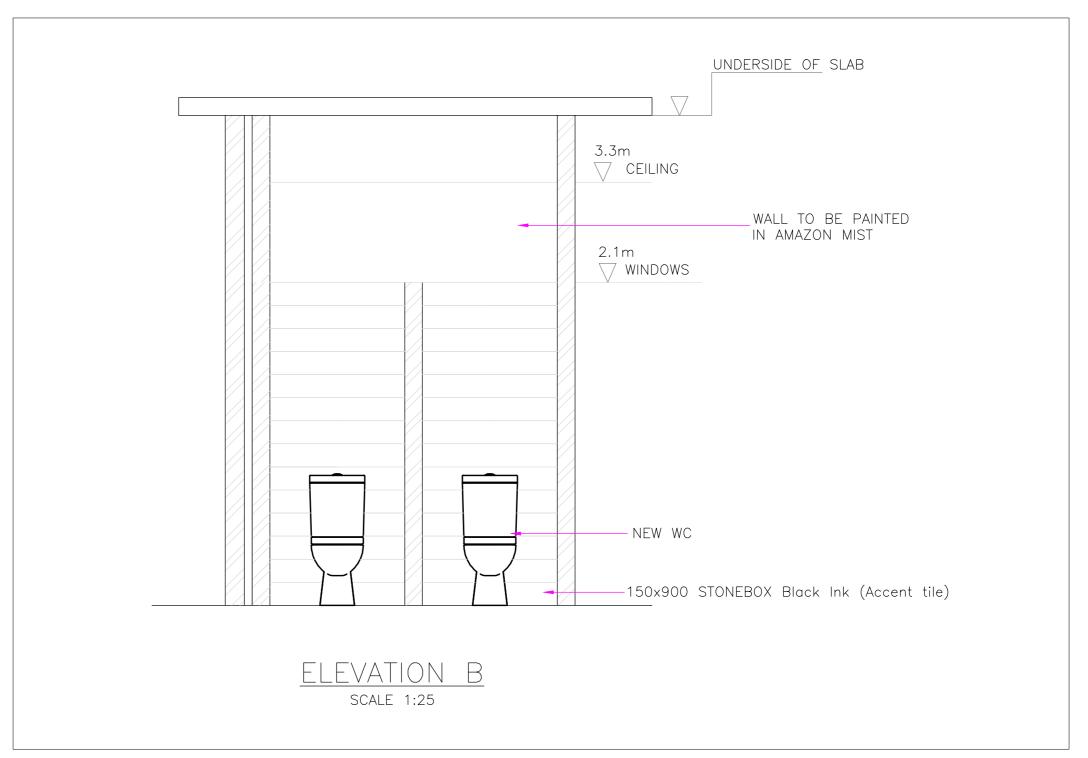


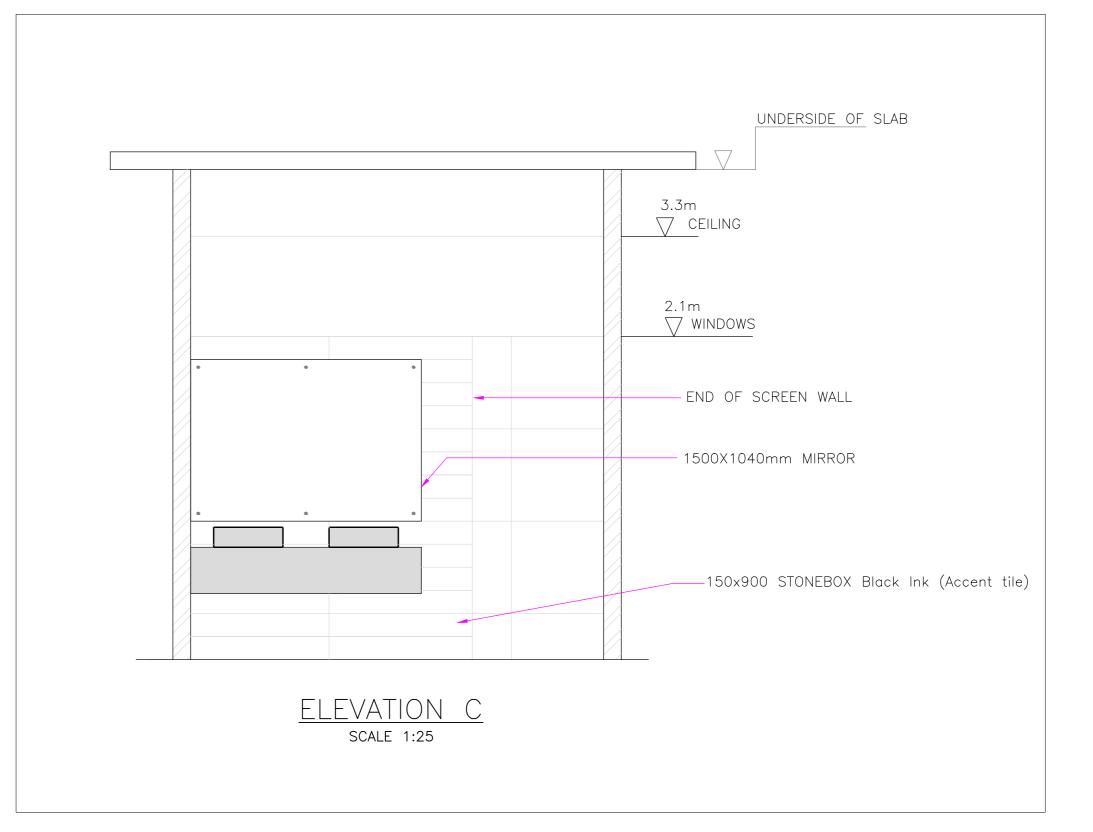

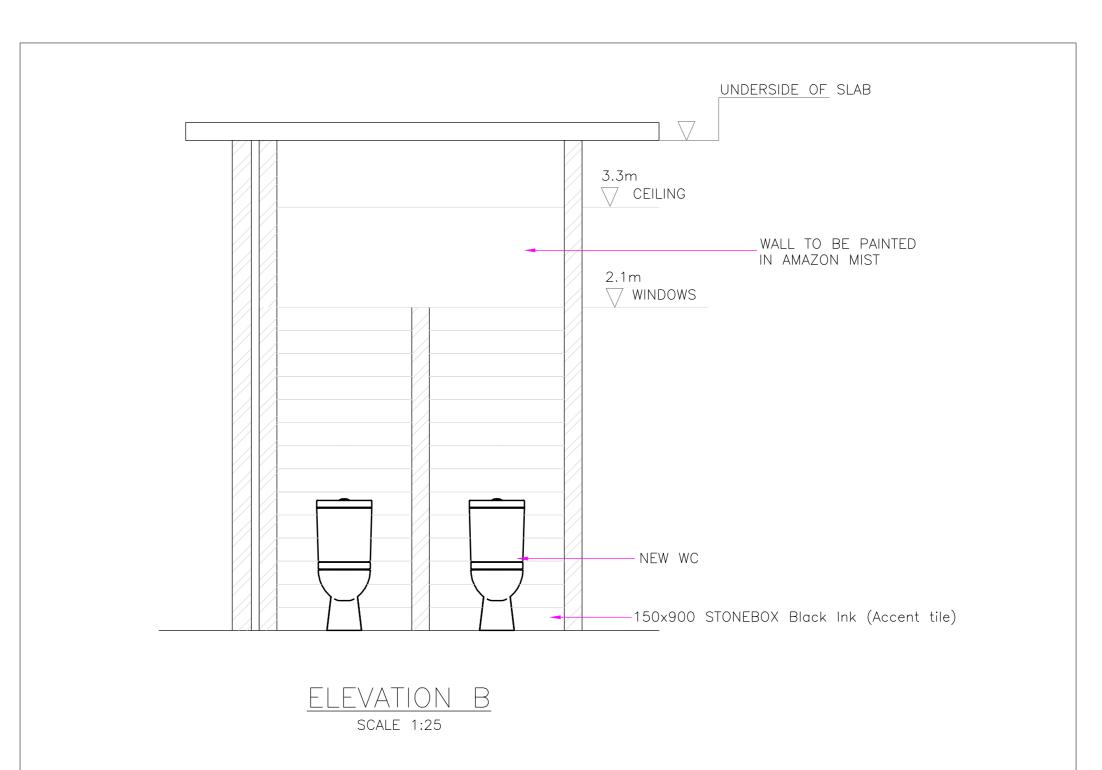

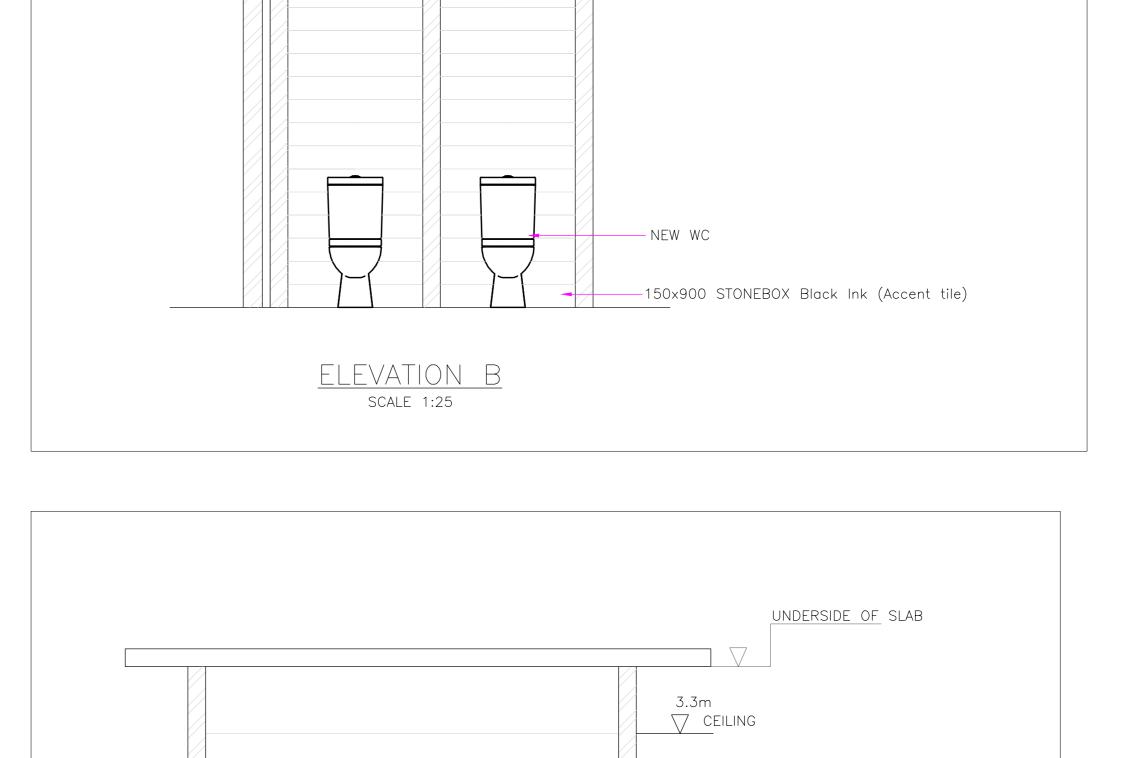

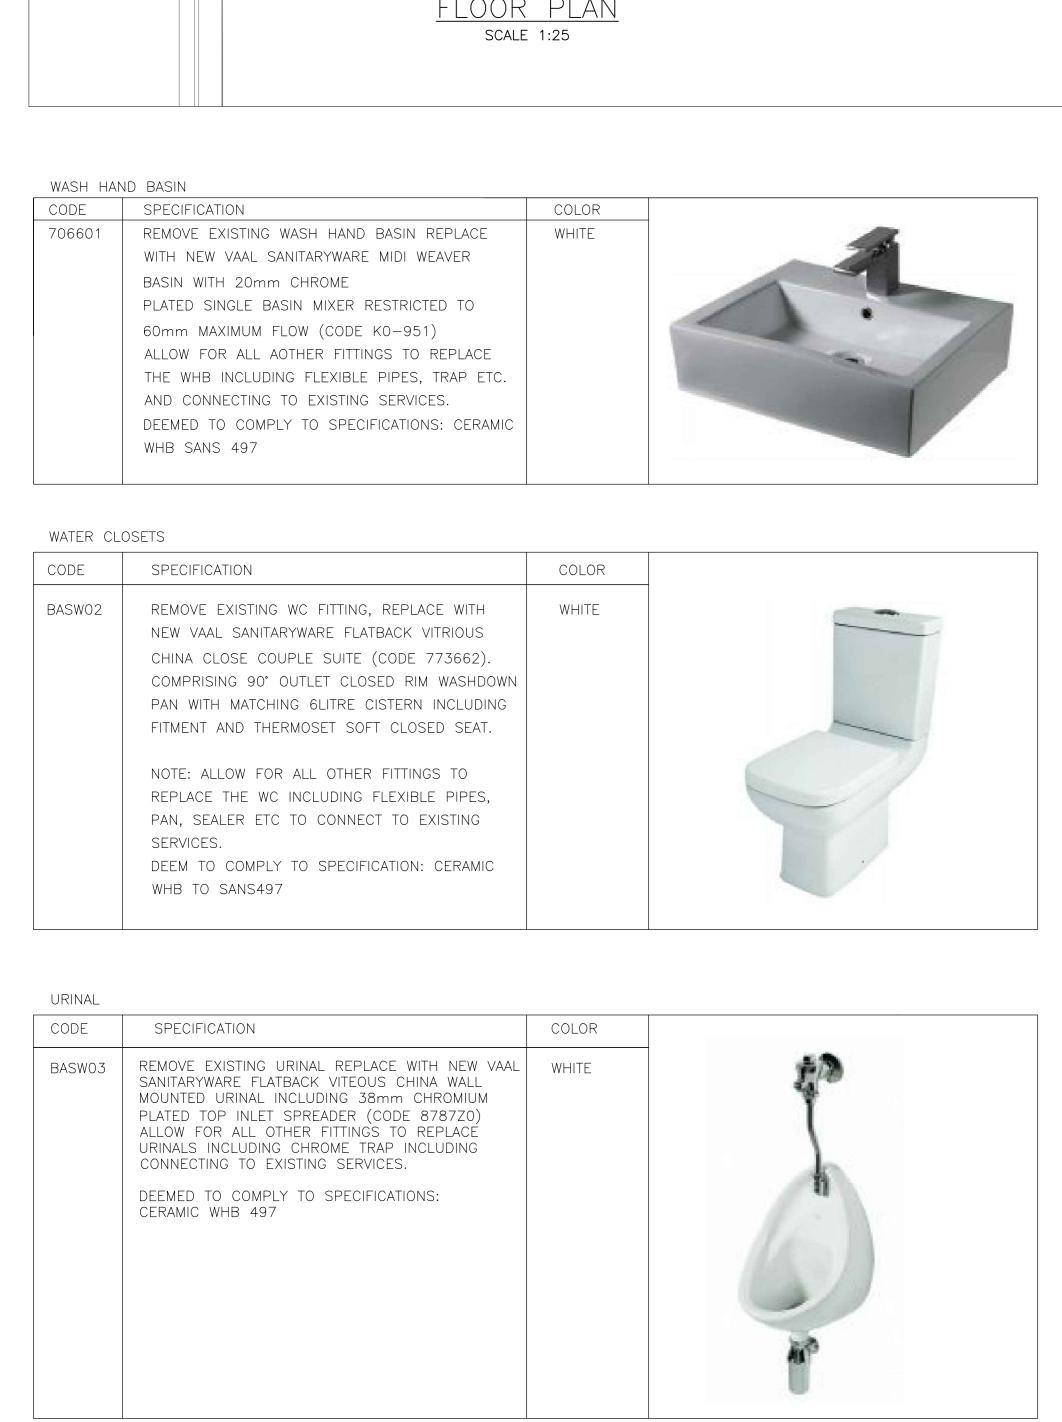

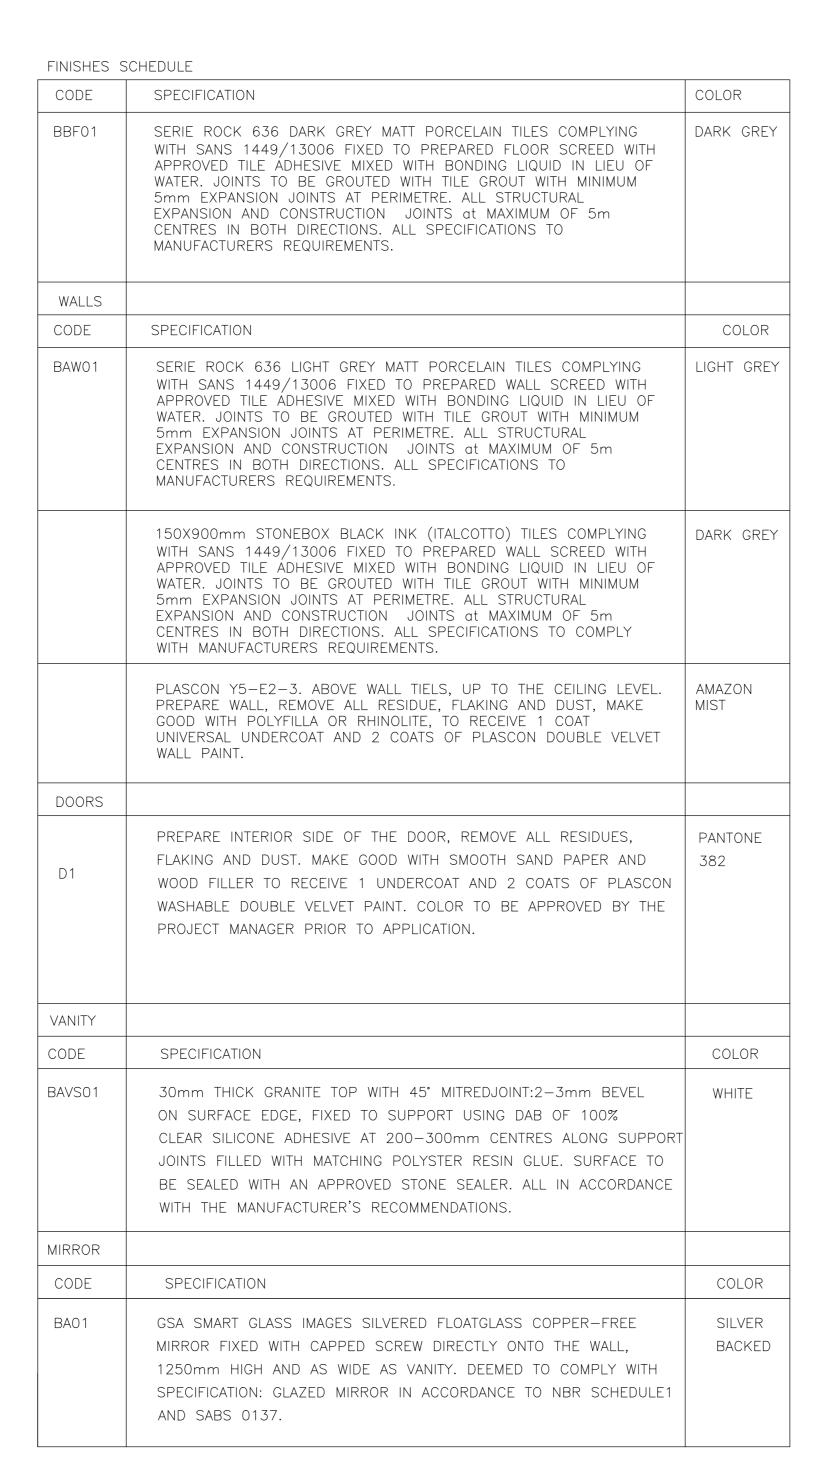



COPYRIGHT OF THIS DRAWING AND ITS CONTENTS IS HELD BY CSIR FACILITIES MANAGEMENT: PROJECTS

ALL DIMENSIONS AND LEVELS TO BE VERIFIED ON

DISCREPANCIES REPORTED TO THE PROJECT MANAGER

SITE BY THE CONTRACTOR, AND ALL

SECTION