


MEMBER SCHEDULE
 MEMBER A : 75x75x3.0mm SHS
 COLUMN A : 75x75x4.0mm SHS

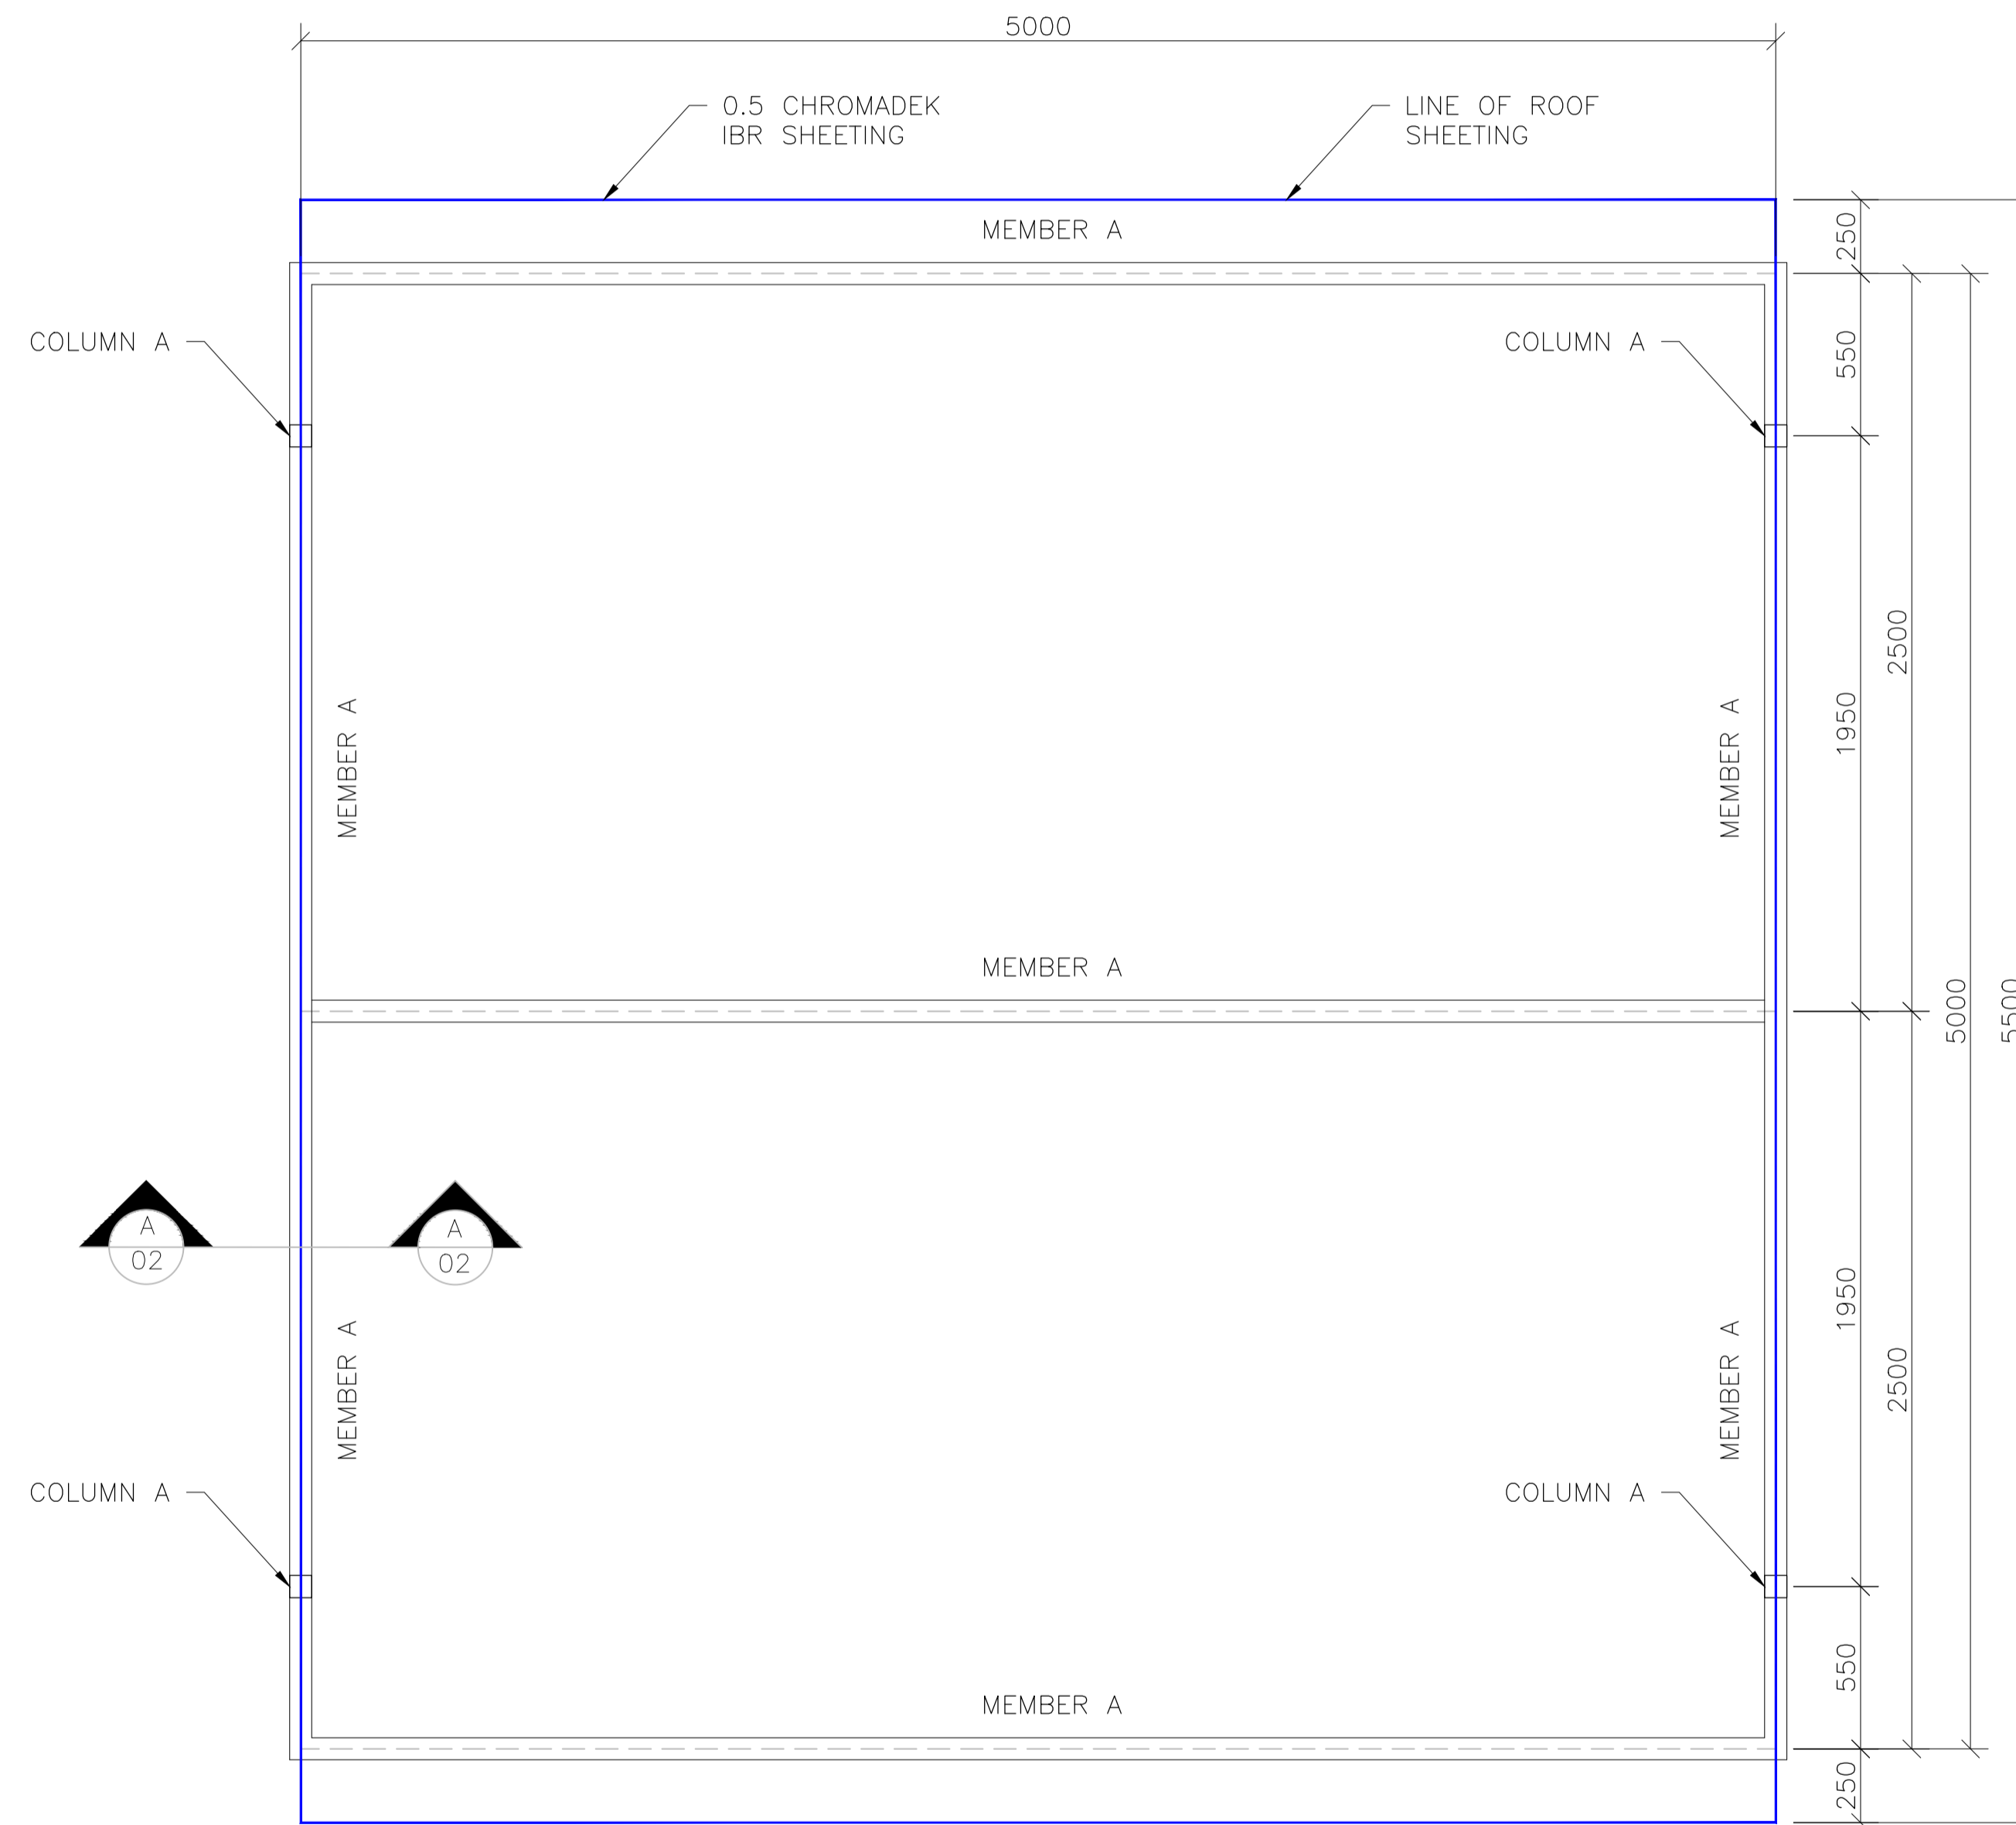

PLAN VIEW
 SCALE 1:20

NOTES / NOTAS
 ROOF SHEETING LINE

REFERENCE / VERWYSINGS
 ALL FINISHES TO MATCH EXISTING STEEL CARPORTS AND SHOULD BE CONFIRMED WITH CSIR BEFORE MANUFACTURING
 REFER TO DRAWING NO 3219-1100-00-00 FOR GENERAL NOTES
 ALL LEVELS AND DIMENSIONS SHOULD BE CHECKED AND VERIFIED ON SITE PRIOR TO CONSTRUCTION
 ALL CONNECTIONS SHOULD BE WELDED CONNECTIONS

CLIENT / KLIENT



PO BOX 395
 PRETORIA
 0001

Tel 012 841 2911
 enquiries@csir.co.za

CIVILCONSULT
 Consulting Engineers

PO BOX 12645
 HATFIELD
 0028

Tel 012 343 6297 / 0845
 Fax 012 343 8929 / 086 583 6249
 mail@civilconsult.co.za

ENGINEER INGENIEUR	: L.WENTZEL	TRACED NAGETREK	:
DESIGN ONTWERP	: W.FOURIE	CHECKED NAGESIEN	:
DRAWN GETEKEN	: W.FOURIE		

PROJECT / PROJIEK
**CSIR BUILDING 9
 NEW BACKUP GENERATOR**

DRAWING TITLE / TEKENINGTITEL
**STEEL LAYOUT
 SHEET 1 OF 2**

DATE : JULY 2023
 DATUM :
 SCALE :
 SKAAL : AS SHOWN

REVISION / WYSIGING			
No.	DATE DATUM	INITIAL VOORL.	DESCRIPTION BESKRYWING
00	19/07/23	W.F	FOR CONSTRUCTION

CC DWG. NO./CC TEK. NR. 3219-1400-01-00	FILE NO./LEER NR.
CLIENT DWG. NO./KLIEN ^T TEK. NR. --	FILE NO./LEER NR. --

3219-1400-01-00