



Annexure G

C2911-340 (Concrete Layout)

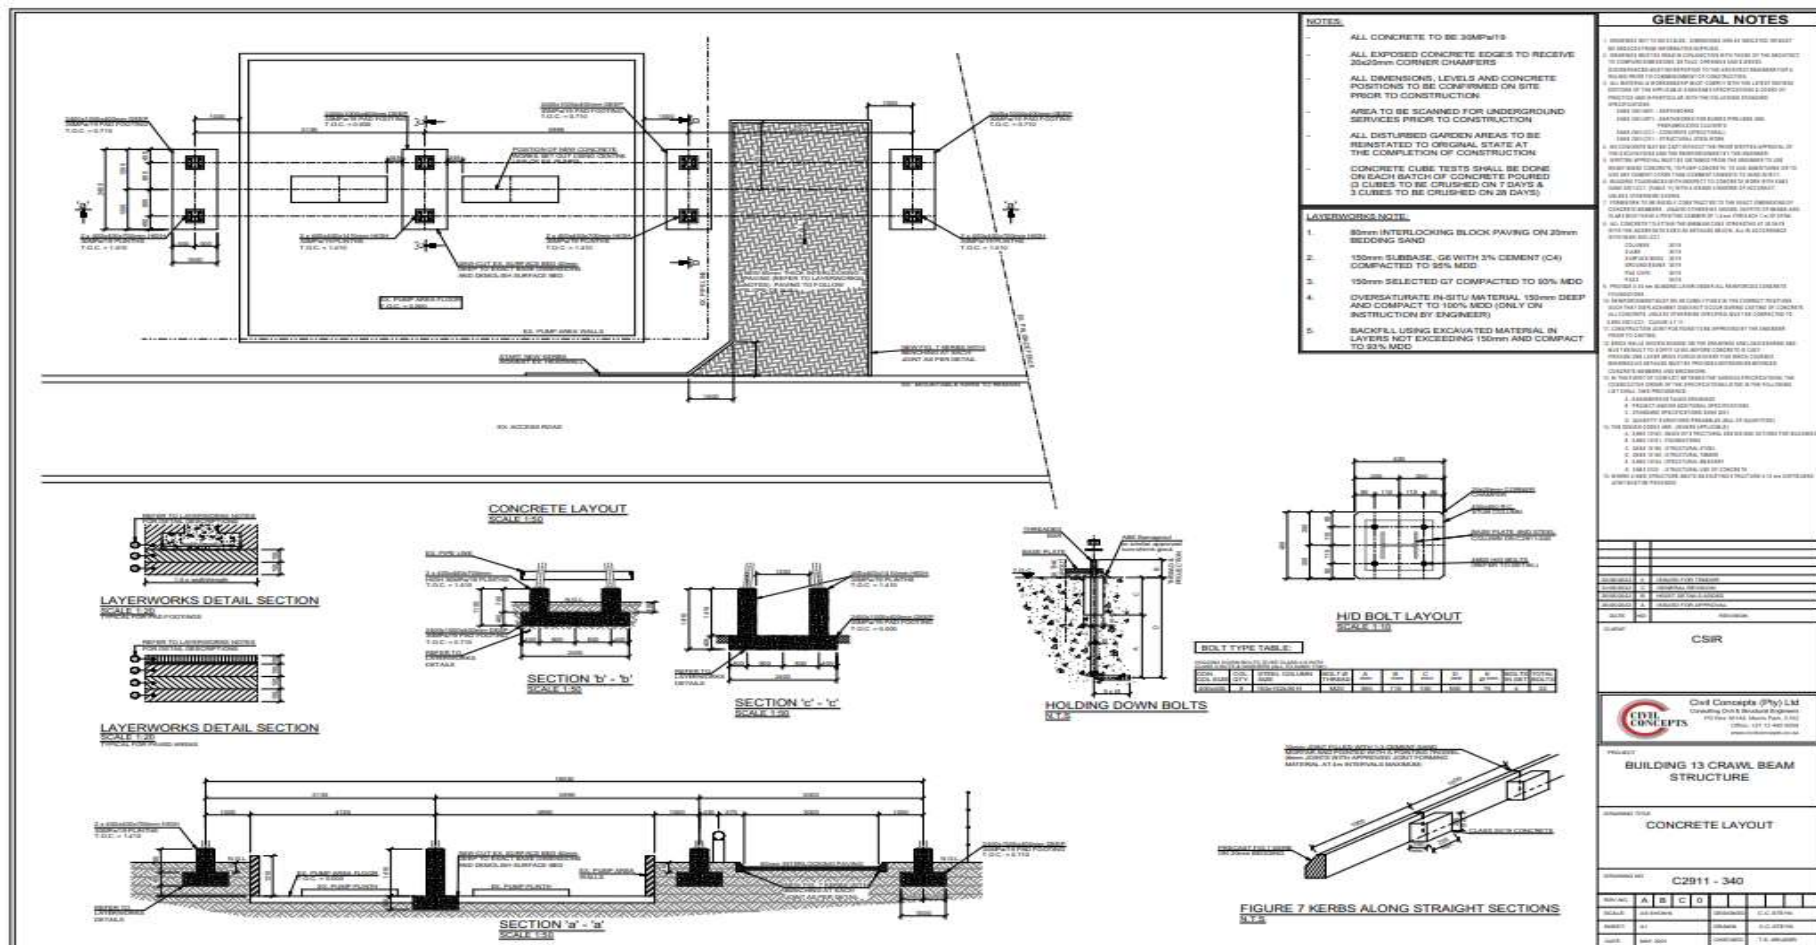

Drawings C2911 – 540 (Steel Layout)

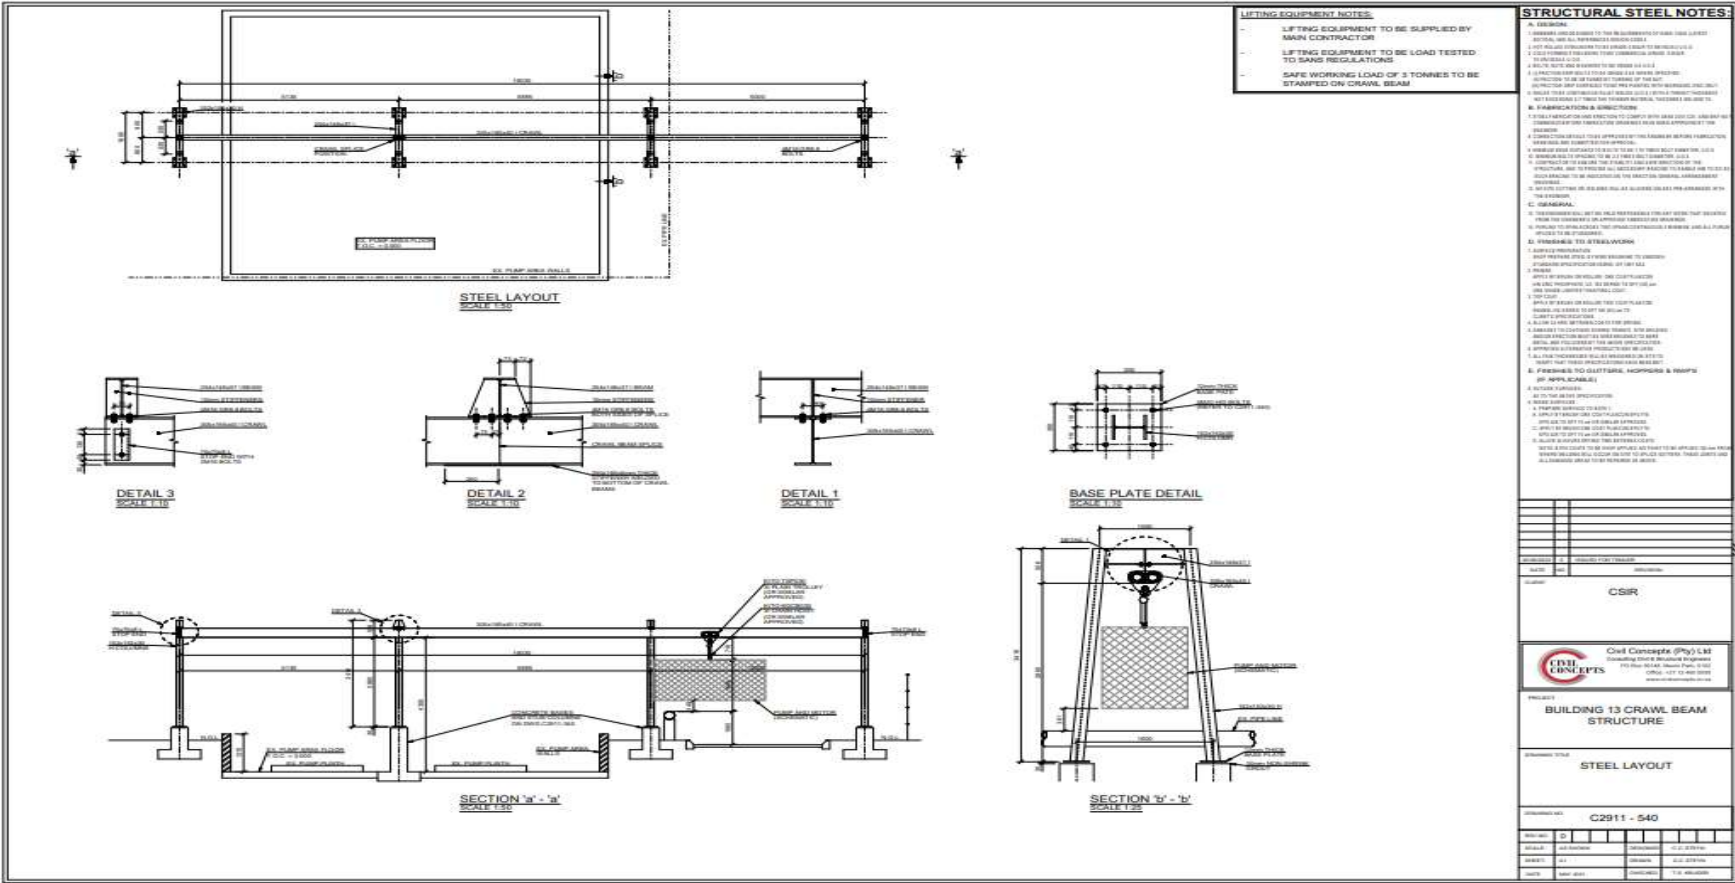

LIFTING EQUIPMENT NOTES:

- 1. LIFTING EQUIPMENT TO BE SUPPLIED BY MAIN CONTRACTOR
- 2. LIFTING EQUIPMENT TO BE LOAD TESTED TO SANS REGULATIONS
- 3. SAFE WORKING LOAD OF 3 TONNES TO BE STAMPED ON CRAWL BEAM

STRUCTURAL STEEL NOTES:






REVISIONS:

NO.	DESCRIPTION	DATE
1	ISSUED FOR TENDER	2020/01/01

CSIR

Civil Concepts (Pty) Ltd
www.civilconcepts.co.za

BUILDING 13 CRAWL BEAM STRUCTURE

STEEL LAYOUT

C2911 - 540

